



**LIFE  
SAFETY  
SYSTEMS**

Email: [autocad\\_drawings@btinternet.com](mailto:autocad_drawings@btinternet.com)

## AMENDMENT RECORD


**Main Dining Hall  
Balliol College  
Oxford**

## Proposed High Level Smoke Detection System (VESDA)

Scale @ A1: **1:50**

FEB 10

Revision:							
-----------	--	--	--	--	--	--	--

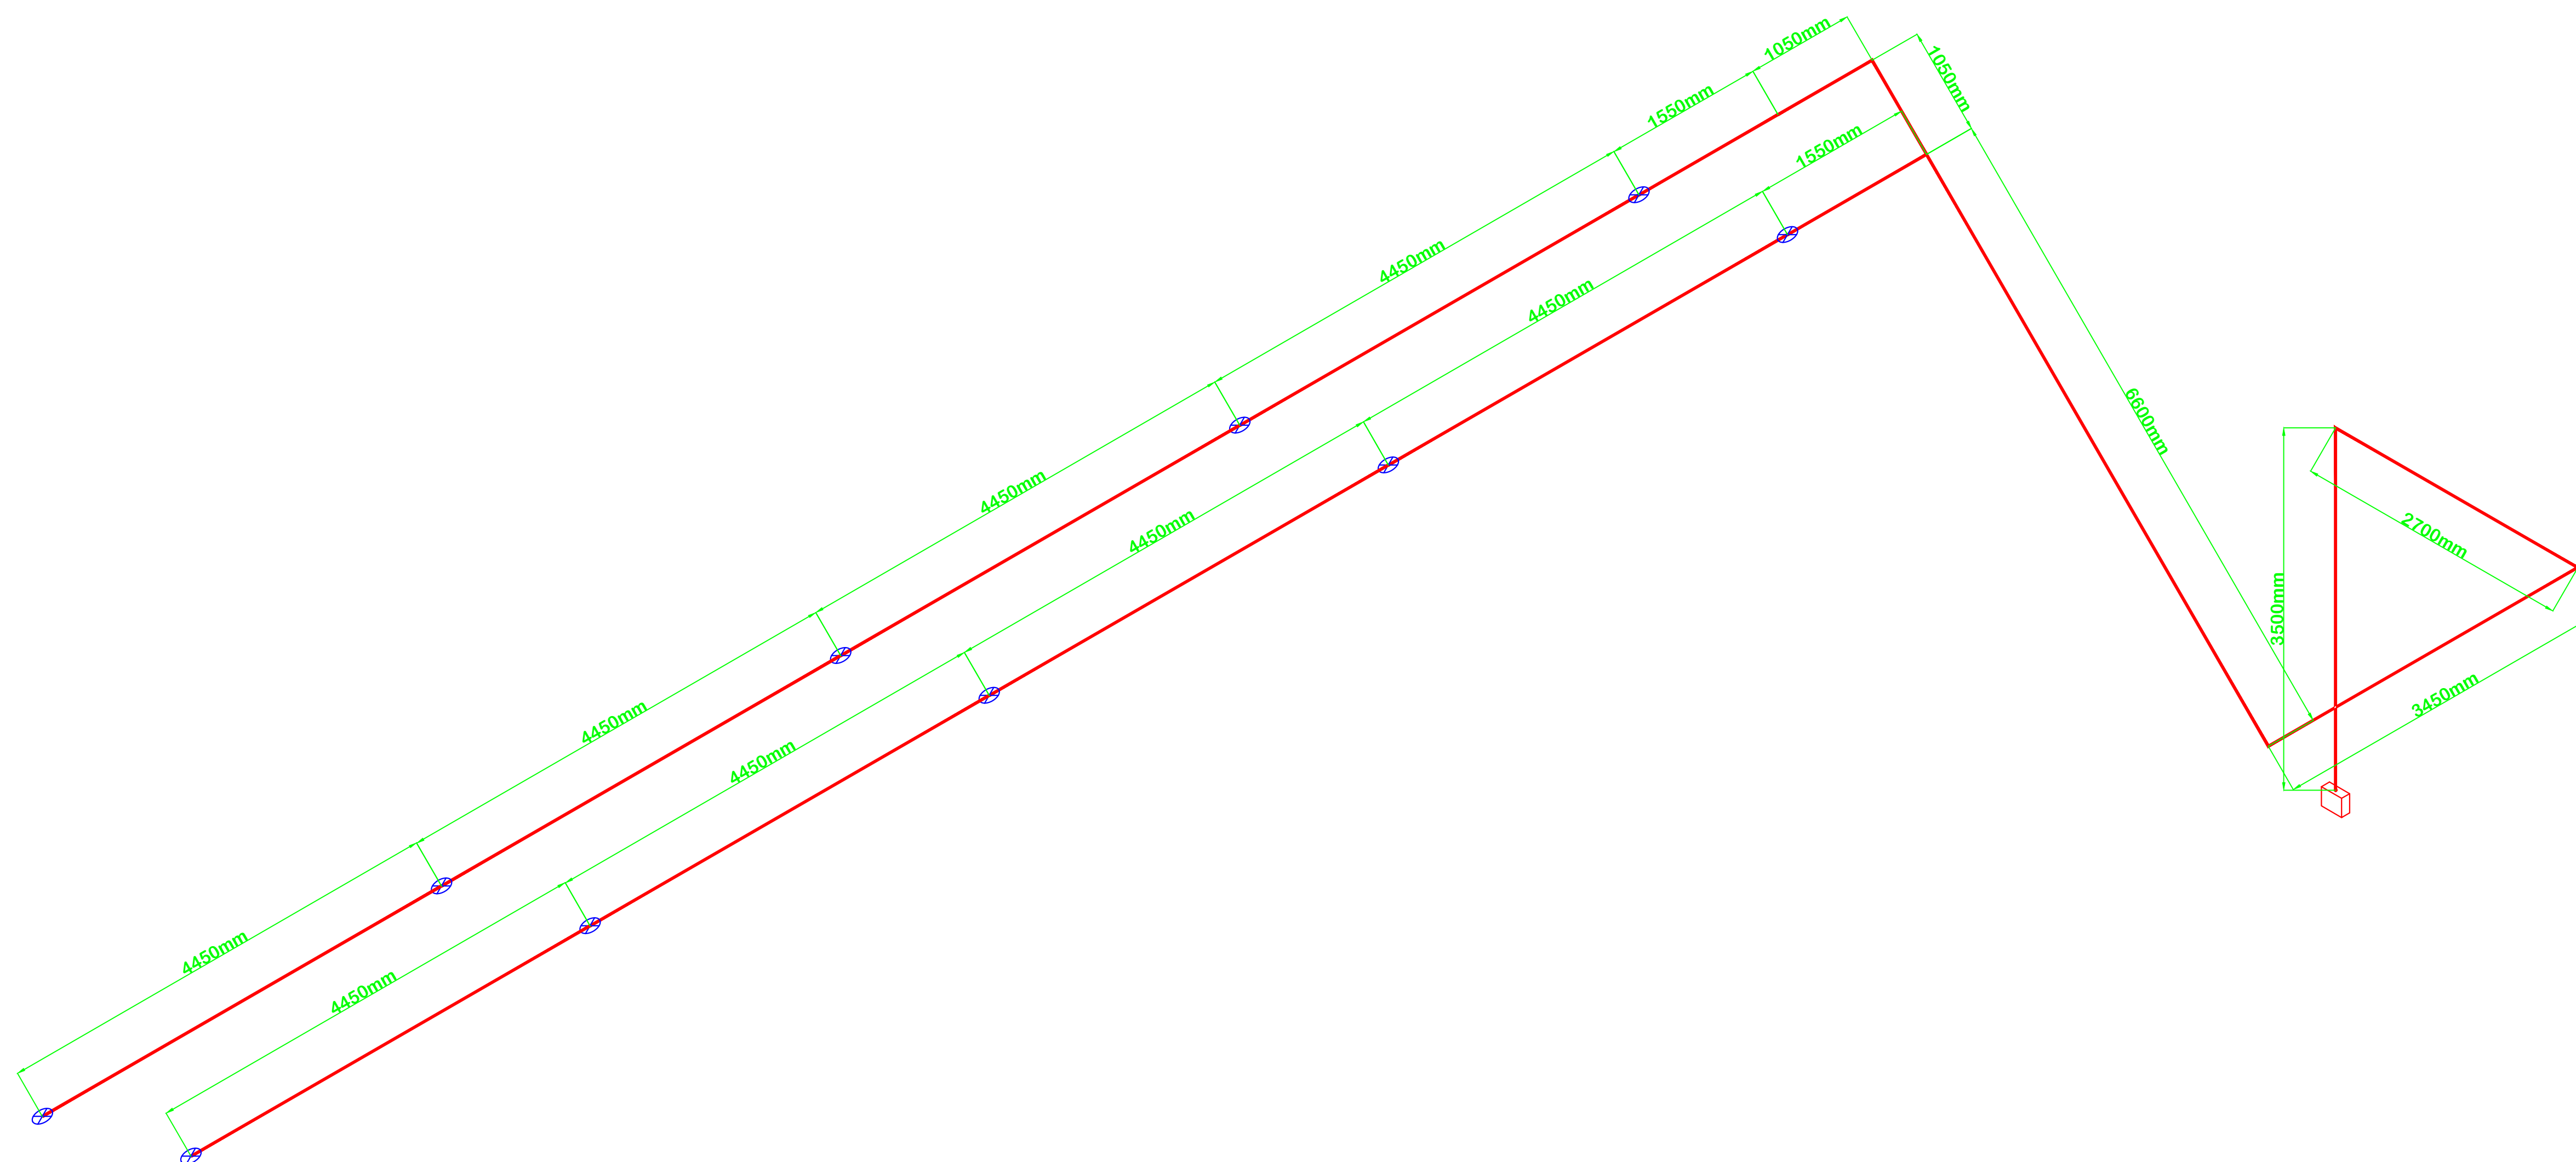

Email: [autocad\\_drawings@btinternet.com](mailto:autocad_drawings@btinternet.com)

Revision	Description	Date	Checked
AMENDMENT RECORD			

Title:

**Proposed  
High Level Smoke Detection System  
(VESDA)**

**PIPE LAYOUT ISOMETRIC**

Date: FEB 10

Revision:

--	--	--	--	--	--	--	--